
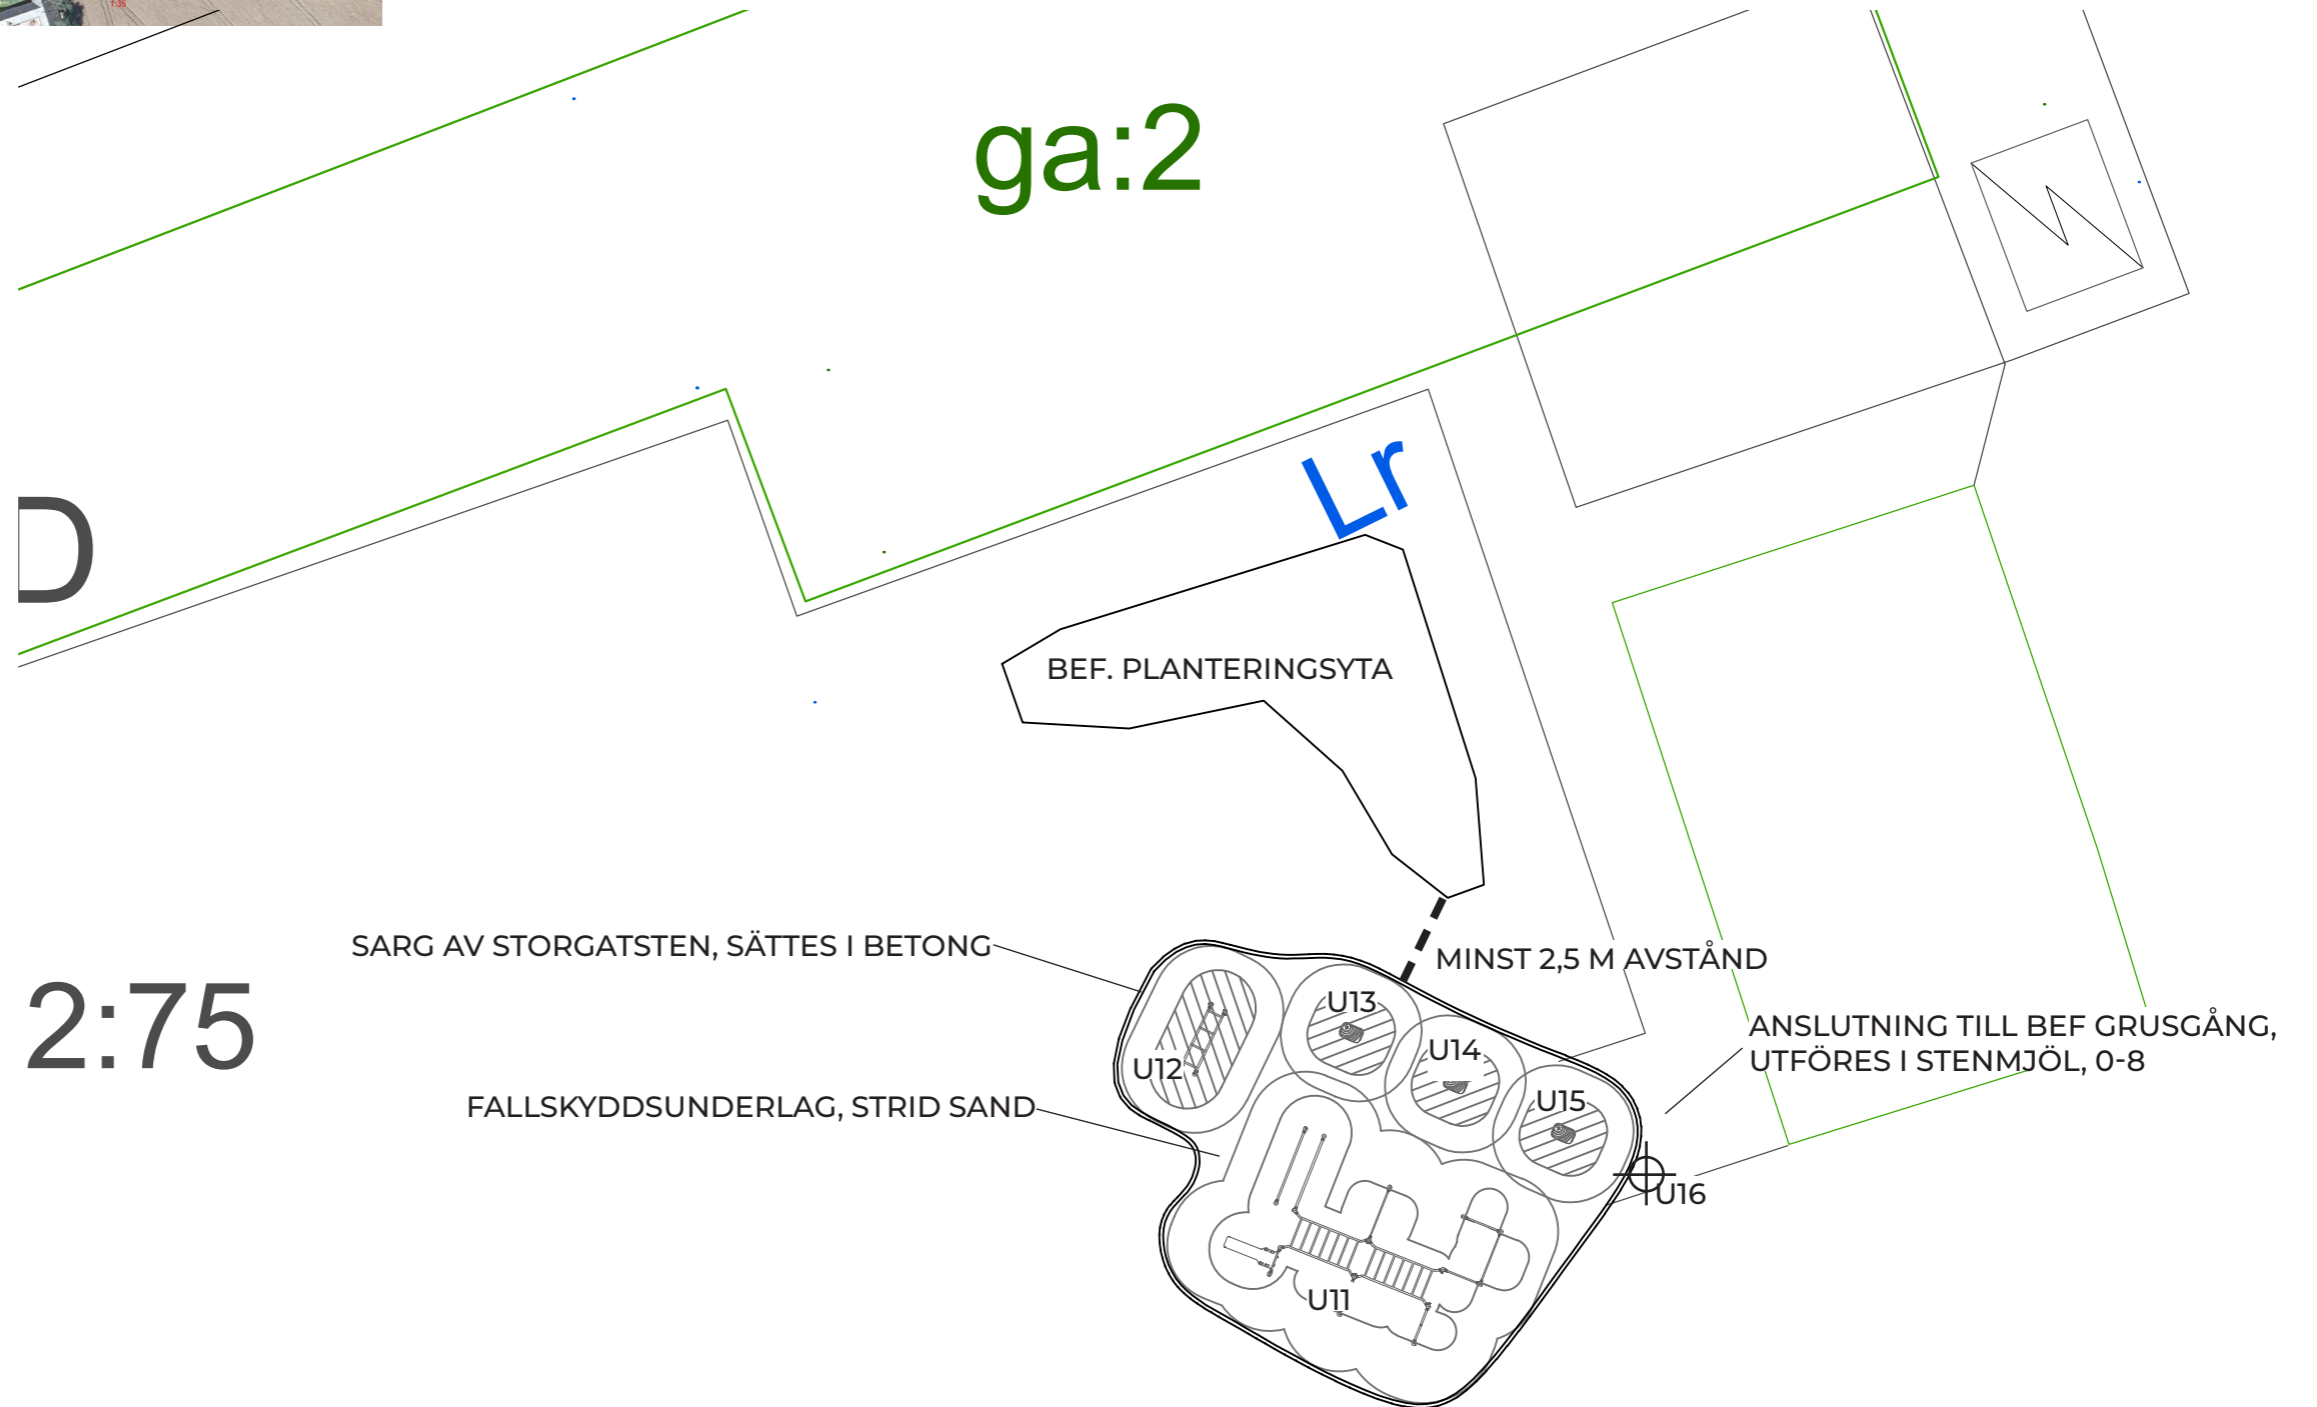


Utegym Hurva/Kungshult  
Totalentreprenad  
2022-02-14

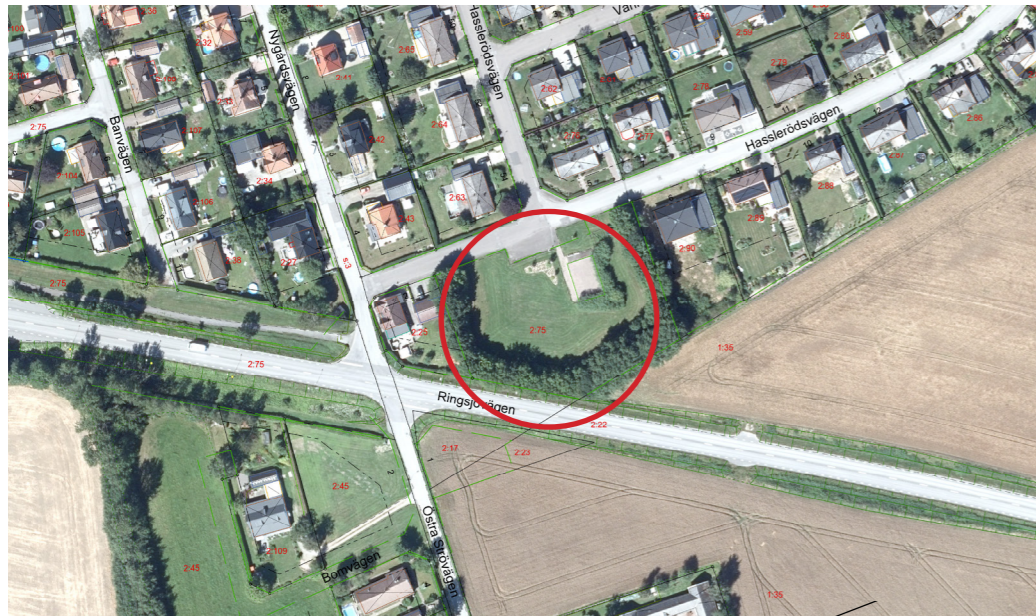

**Kungshult**

SKALA 1:200